
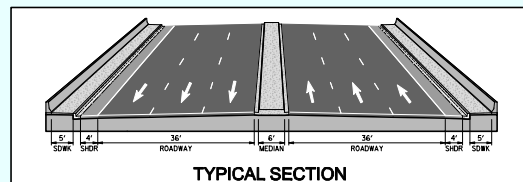
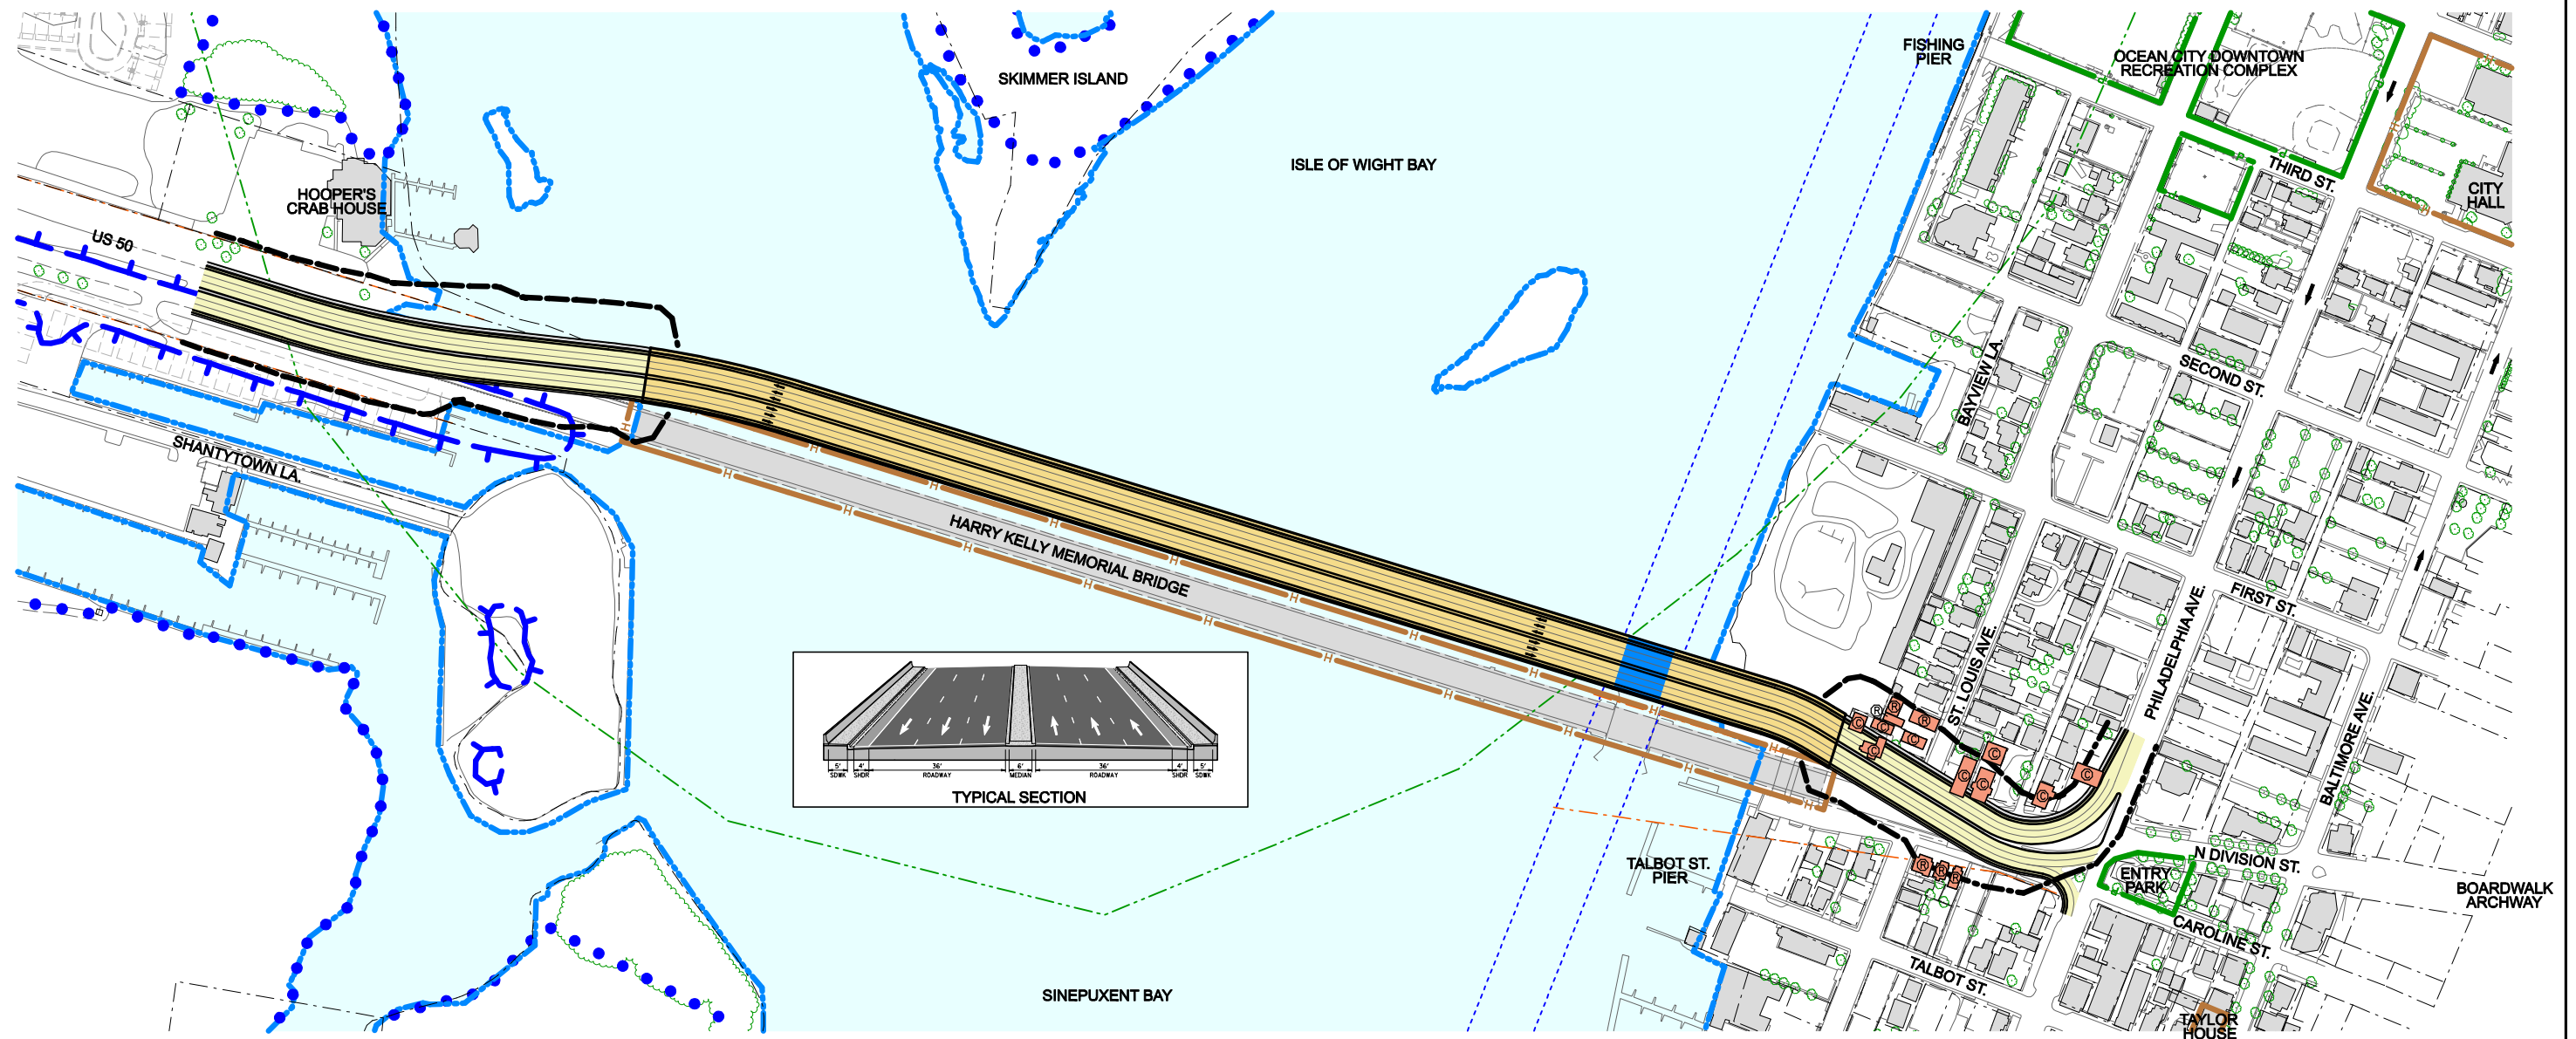


PRELIMINARY ALTERNATIVE 5A: NORTH PARALLEL BRIDGE 30' HIGH DRAW SPAN

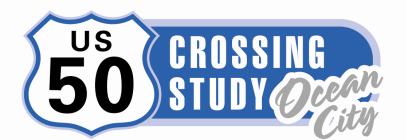

LEGEND

- | | | | | | |
|--|-----------------------|--|------------------------------------|--|-------------------------------------|
| | Proposed Roadway | | Potential Residential Displacement | | Waters of the U.S. |
| | Proposed Bridge | | Potential Commercial Displacement | | Park Boundary |
| | Proposed Drawbridge | | Property Line | | National Historic Register Eligible |
| | Proposed Right of Way | | FEMA 100 Year Floodplain | | 1/4 Mile Bird Colony Buffer |
| | Existing Right of Way | | Wetland | | Navigational Channel |

US 50 CROSSING STUDY PRELIMINARY ALTERNATIVE 5A

MARYLAND DEPARTMENT OF TRANSPORTATION
STATE HIGHWAY ADMINISTRATION
PROJECT PLANNING DIVISION
SCALE: 1"=100'

BACKGROUND MAPPING SOURCE
MD SHA
DECEMBER 2005
JUNE 2006